




# MASTER PLAN



# BYBLOS BEACH VILLAGE

VILLA VA3

MASS PLAN

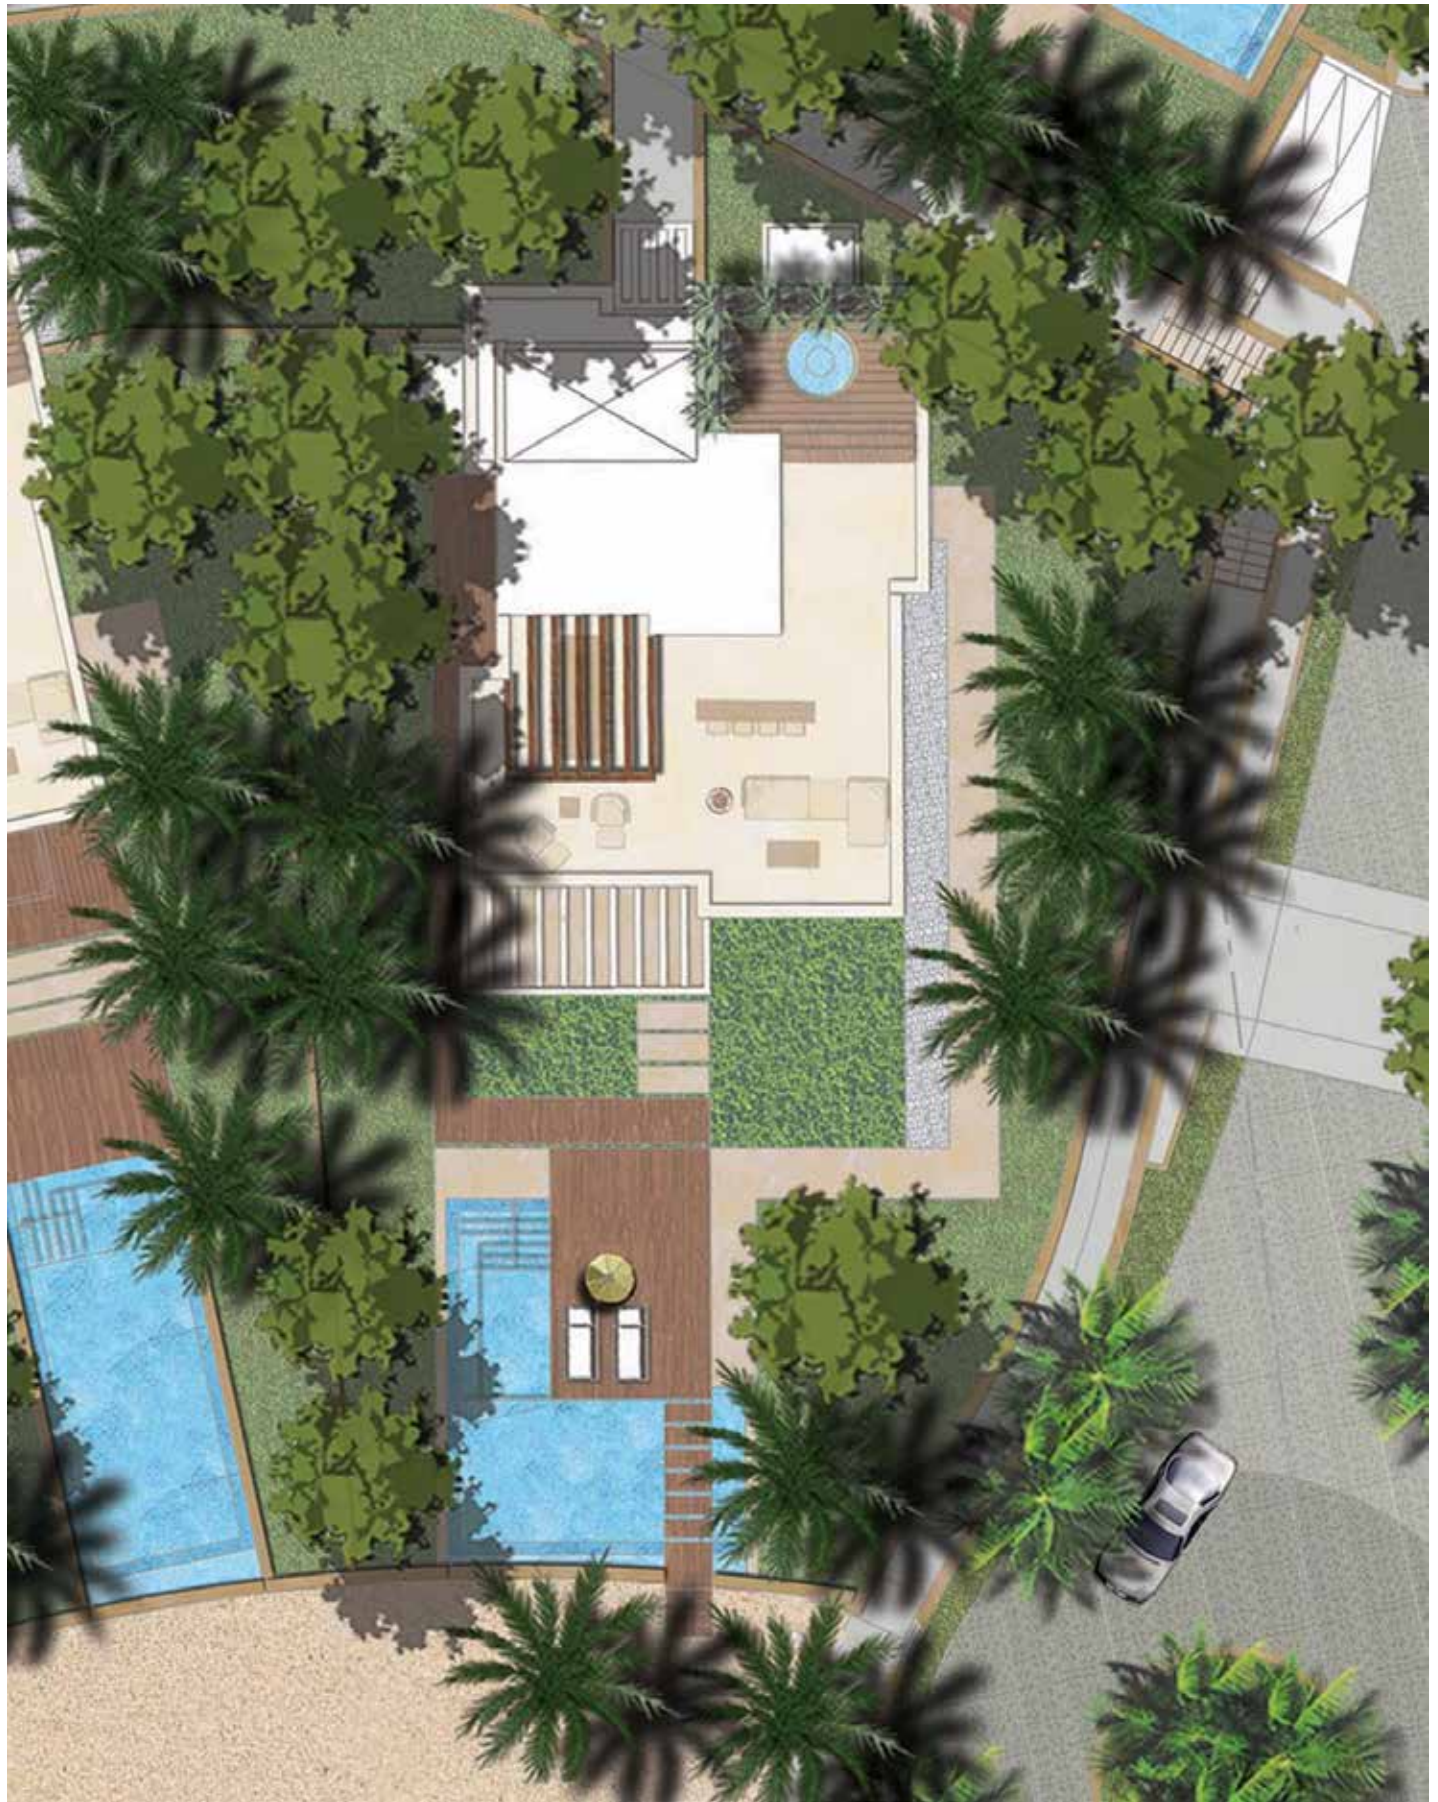


(drawing not to scale)

# VILLA VA3

## GARDEN FLOOR

Villa Area: 591 sq.m  
Roof Area: 118 sq.m  
Garden Area: 516 sq.m  
4 Car Parks

# BYBLOS BEACH VILLAGE

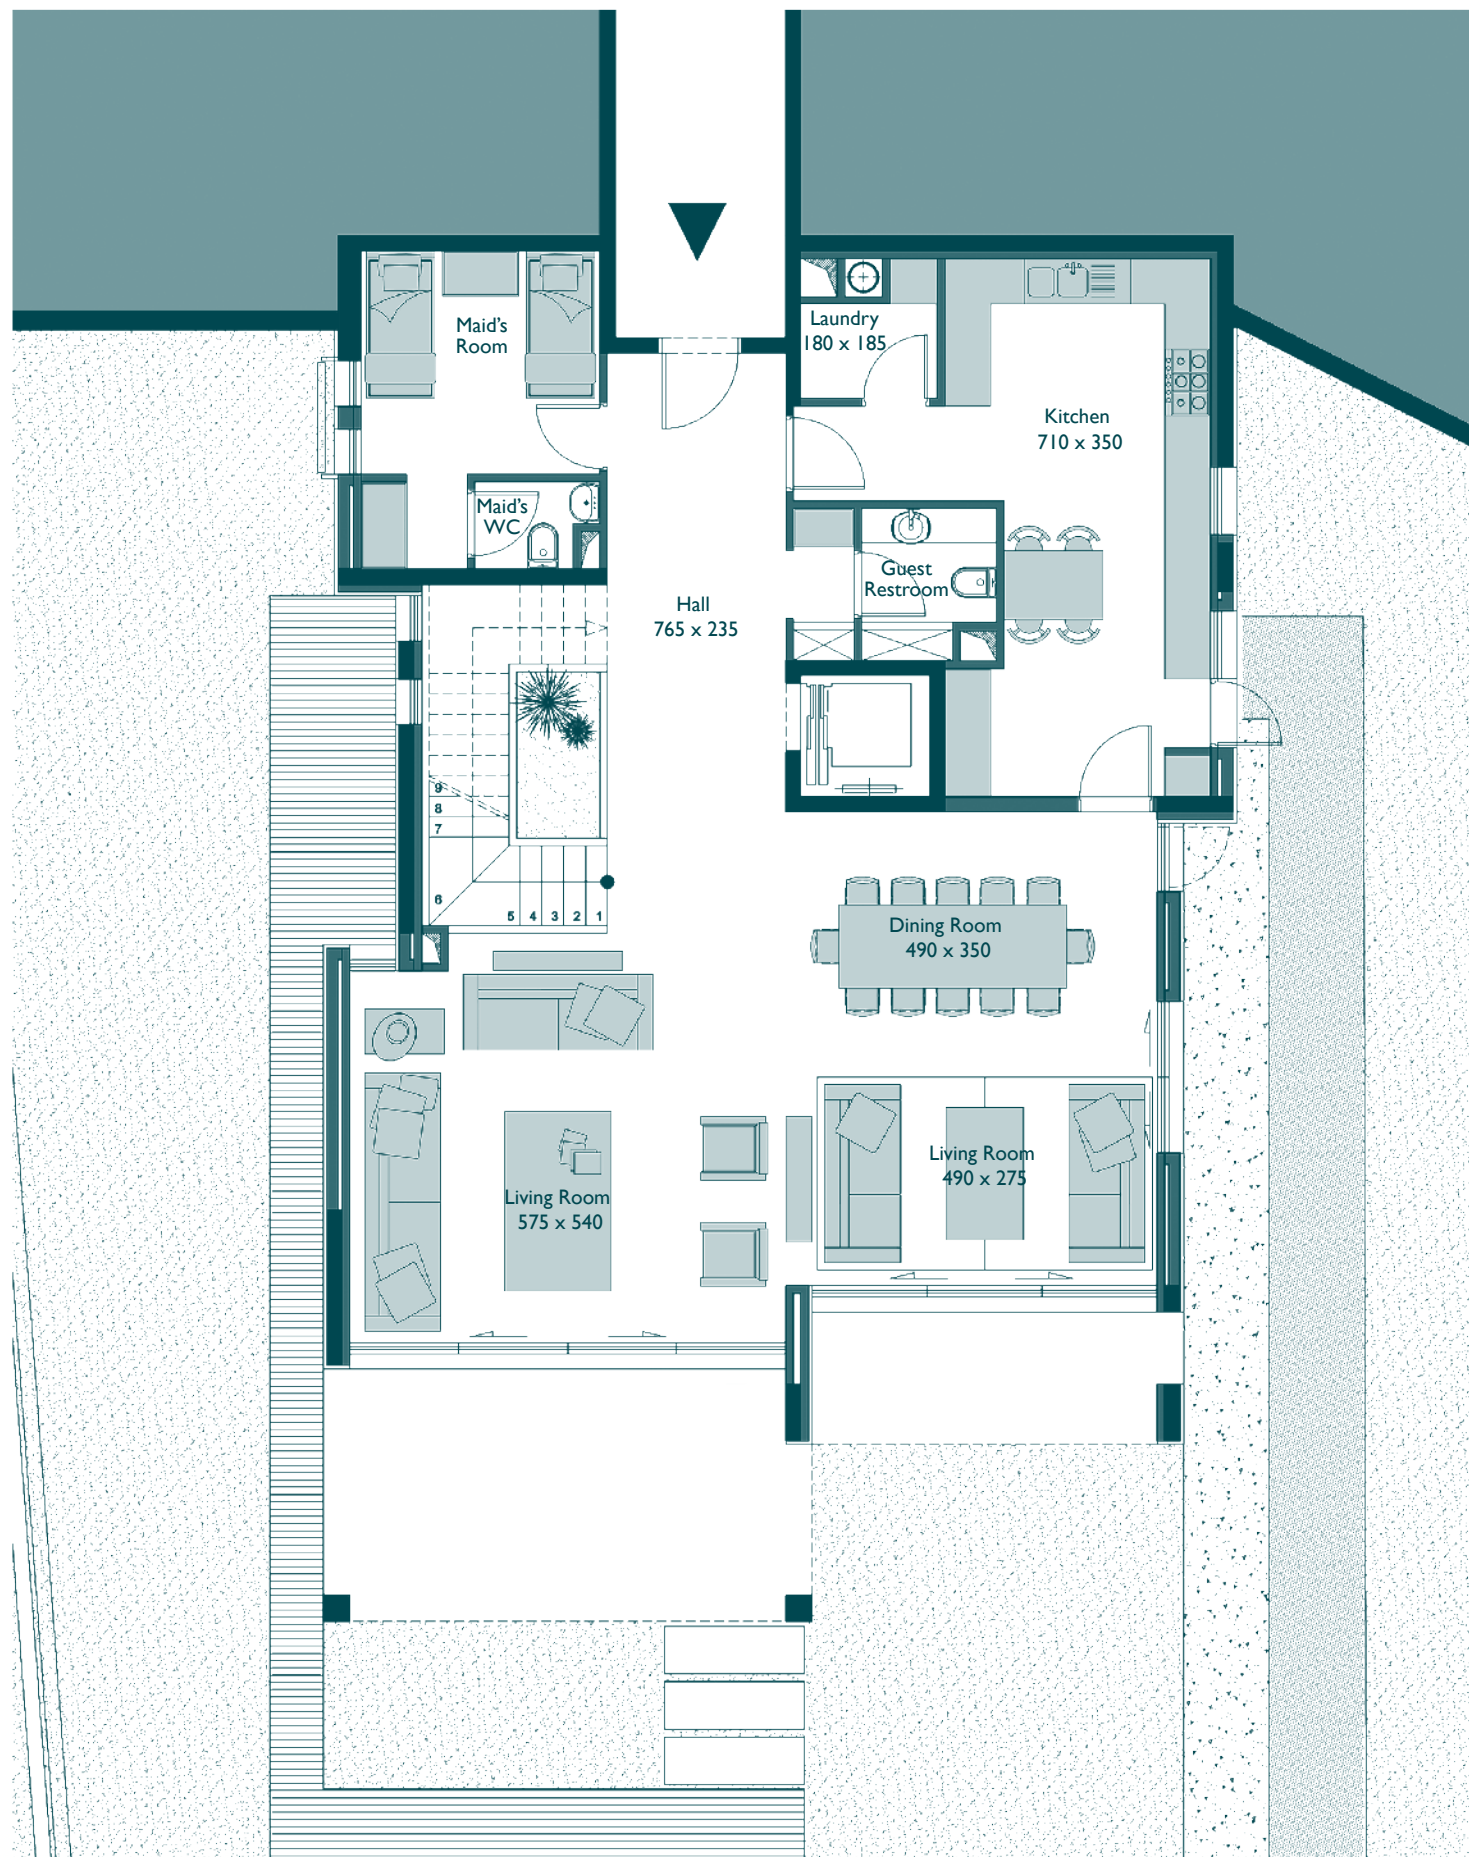

# VILLA VA3


## GROUND FLOOR

# BYBLOS BEACH VILLAGE



# VILLA VA3

## FIRST FLOOR

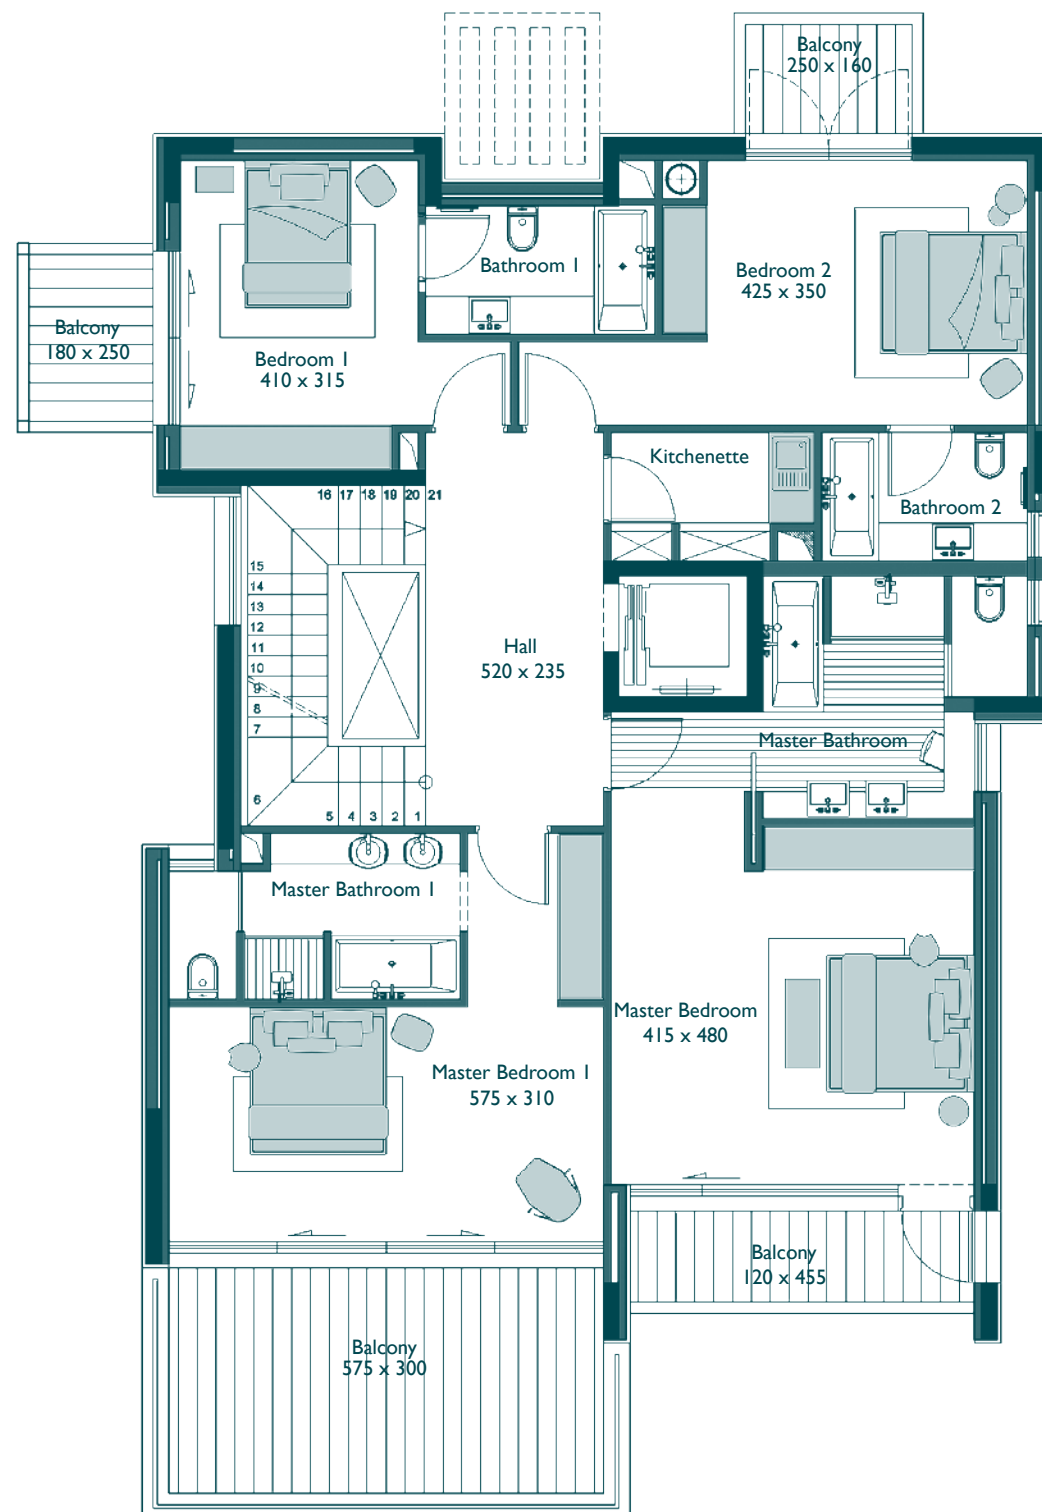

# BYBLOS BEACH VILLAGE

# VILLA VA3

## TERRACE

# BYBLOS BEACH VILLAGE

