



MASTER PLAN



SIMPLEX VE

MASS PLAN

BYBLOS BEACH VILLAGE




(drawing not to scale)

SIMPLEX VE

FIRST FLOOR


Appartement Area: 235 sq.m
Roof Terrace Area: 132 sq.m
2 Car Parks

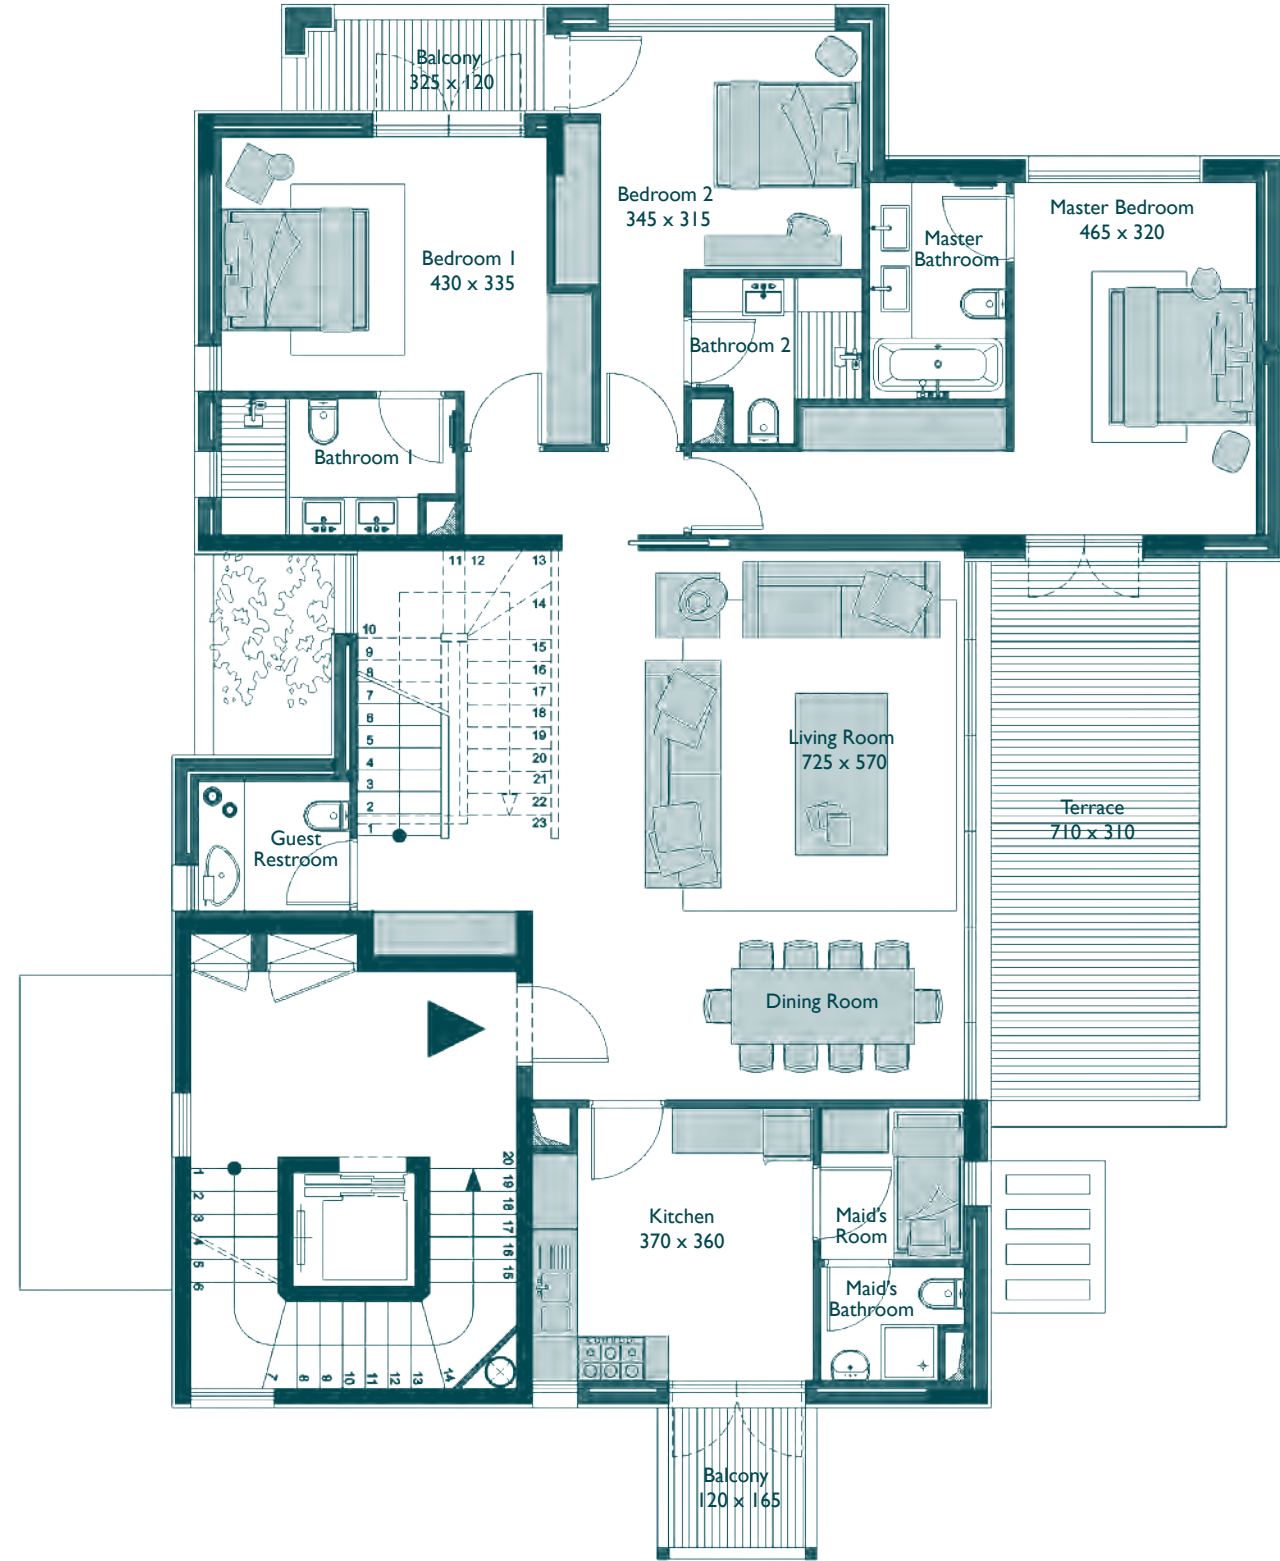

SOLD

SIMPLEX VE

TERRACE

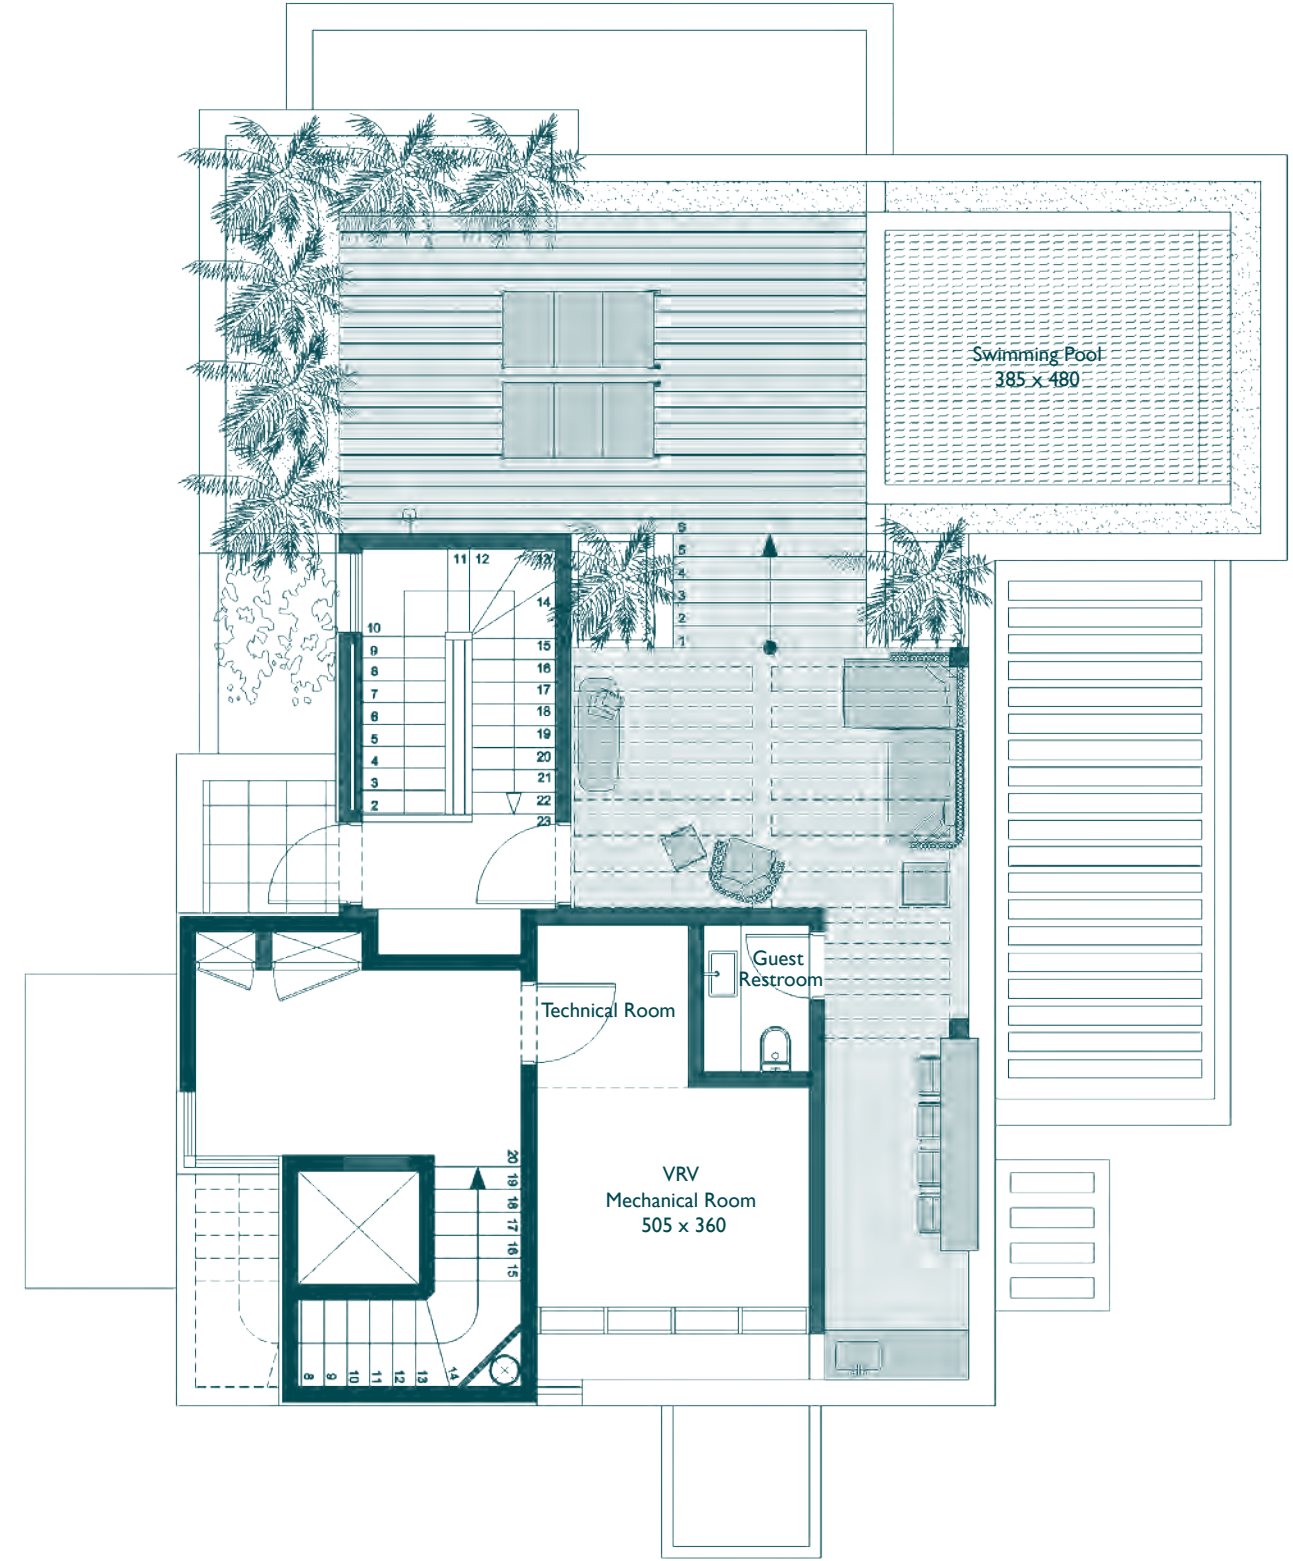

BYBLOS BEACH VILLAGE

BYBLOS BEACH VILLAGE

(drawing not to scale)

(drawing not to scale)

BASEMENT

BYBLOS BEACH VILLAGE

